



COMMERCIAL PROJECT

SOCIETY INTERIORS DESIGN

COMPETISION AND AWARDS-2024



**PERFECT INSTITUTE OF
INTERIOR DESIGN**

**TUSHAR CHAKRABORTY
AKASH SAMANTA
VIKRAM PATEL
SAJAL NASKAR**

COMMERCIAL

plan



CONCEPT BOARD



think



executive



open space



greeting

Neutral colours, can make an office feel more open and airy and create a calm atmosphere
colour tone



Indoor office planters have a considerable effect on mental health, creativity, and productivity. visually enhance the area. they also add a sense of sophistication.



WORK STATION




CONFERENCE ROOM

wall games



open ceiling

Wooden panelling
reducing noise pollution &
enhancing aesthetics design.

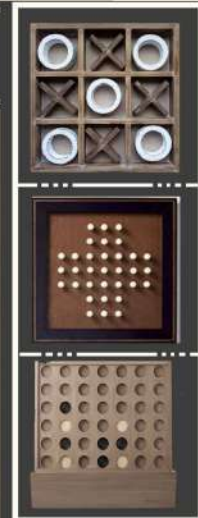

EXECUTIVE ROOM





WAITING LOUNGE




Ceiling lights in general are used for ambient, task, accent and decorative light

MATERIAL BOARD

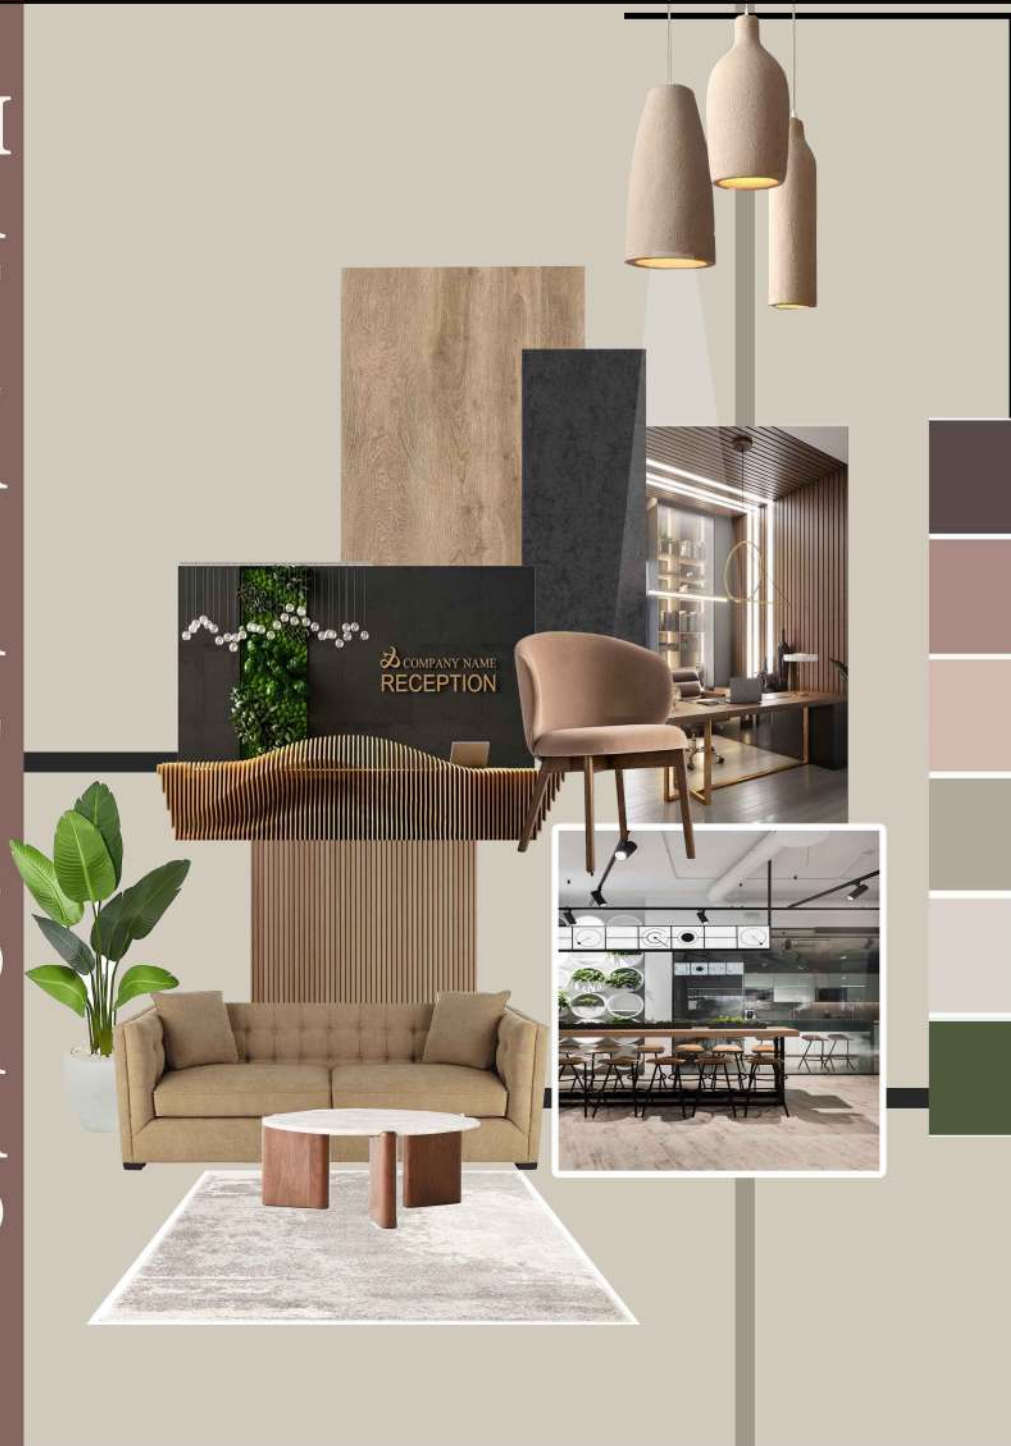

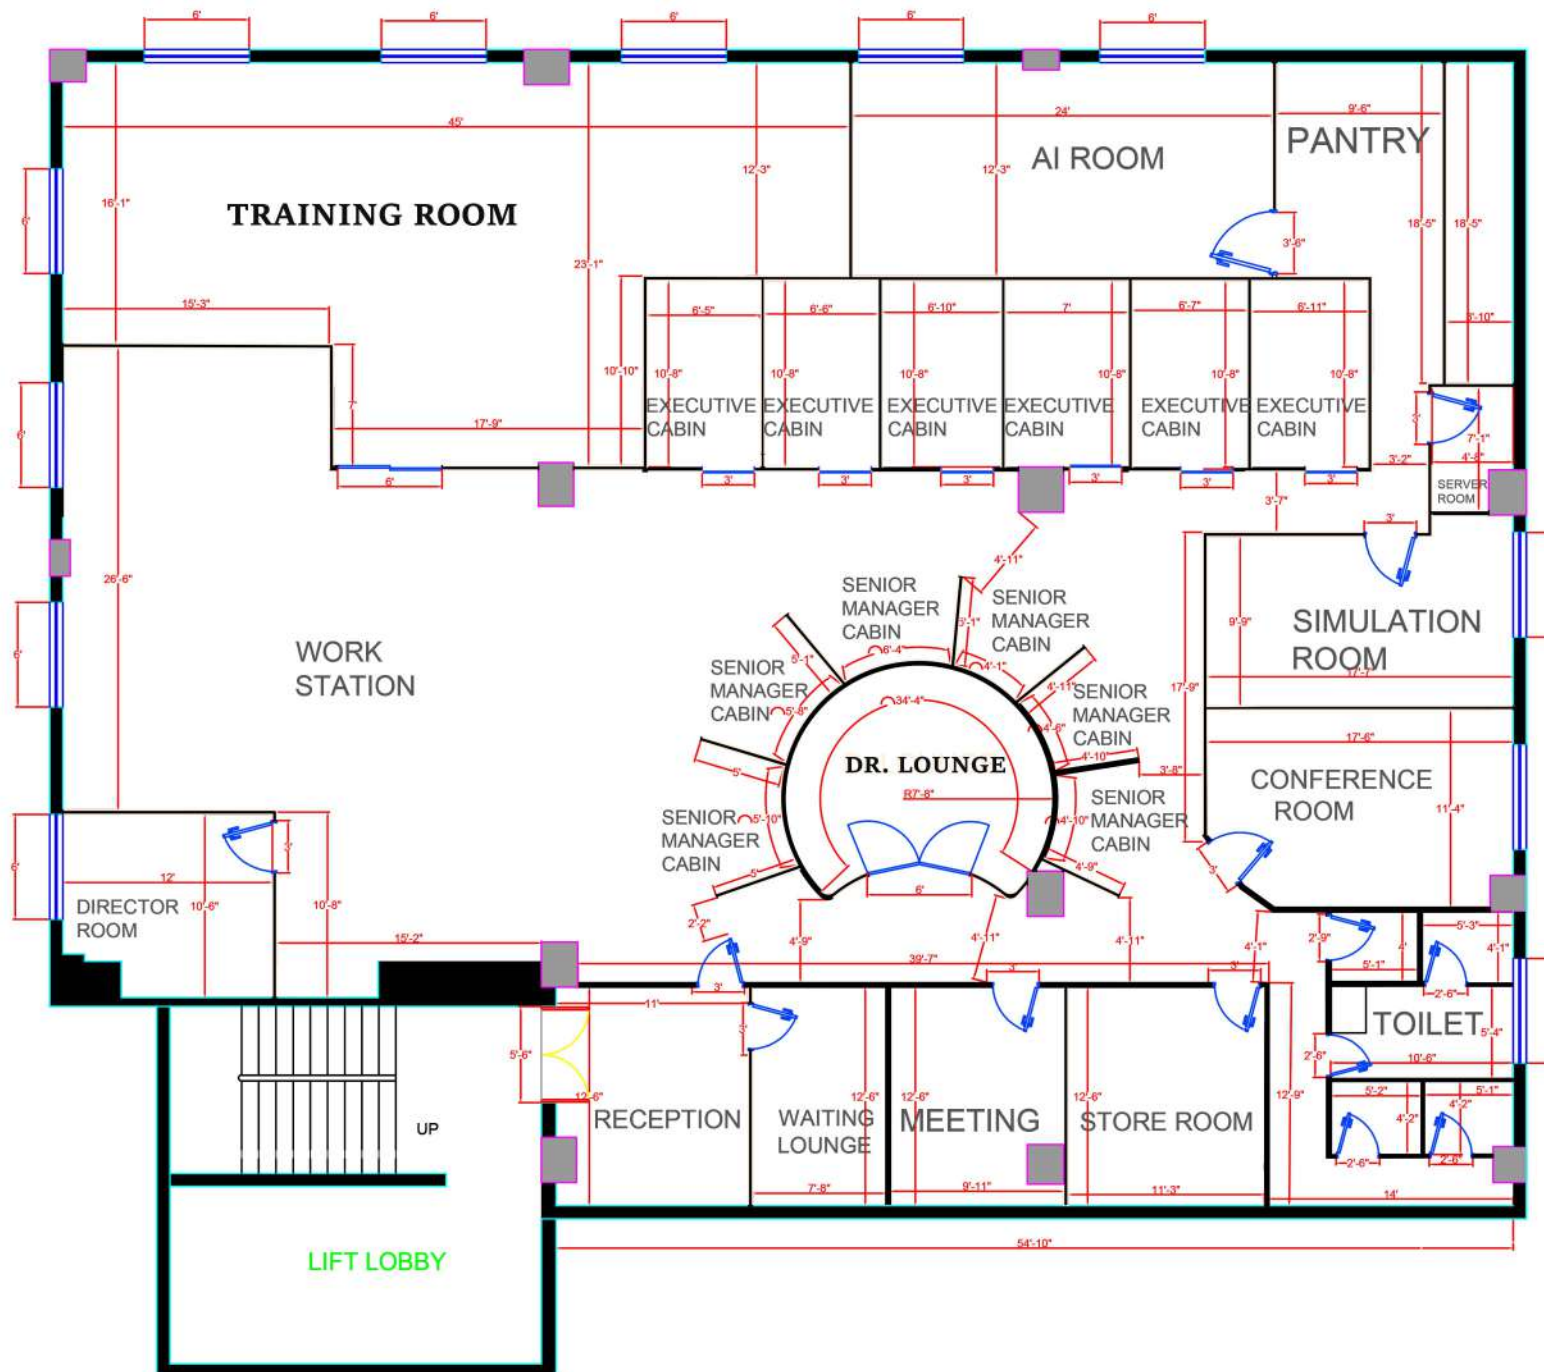


DOOR AND WINDOW LEGEND		
NAME	SIZE	QUANTITY
SLIDING DOOR	3'x8'8"	8
DOOR	3'x8'8"	10
WINDOW	6'x8'8"	11
TOILET DOOR	2'6"x7'	5
DOOR	3'6"x8'8"	1

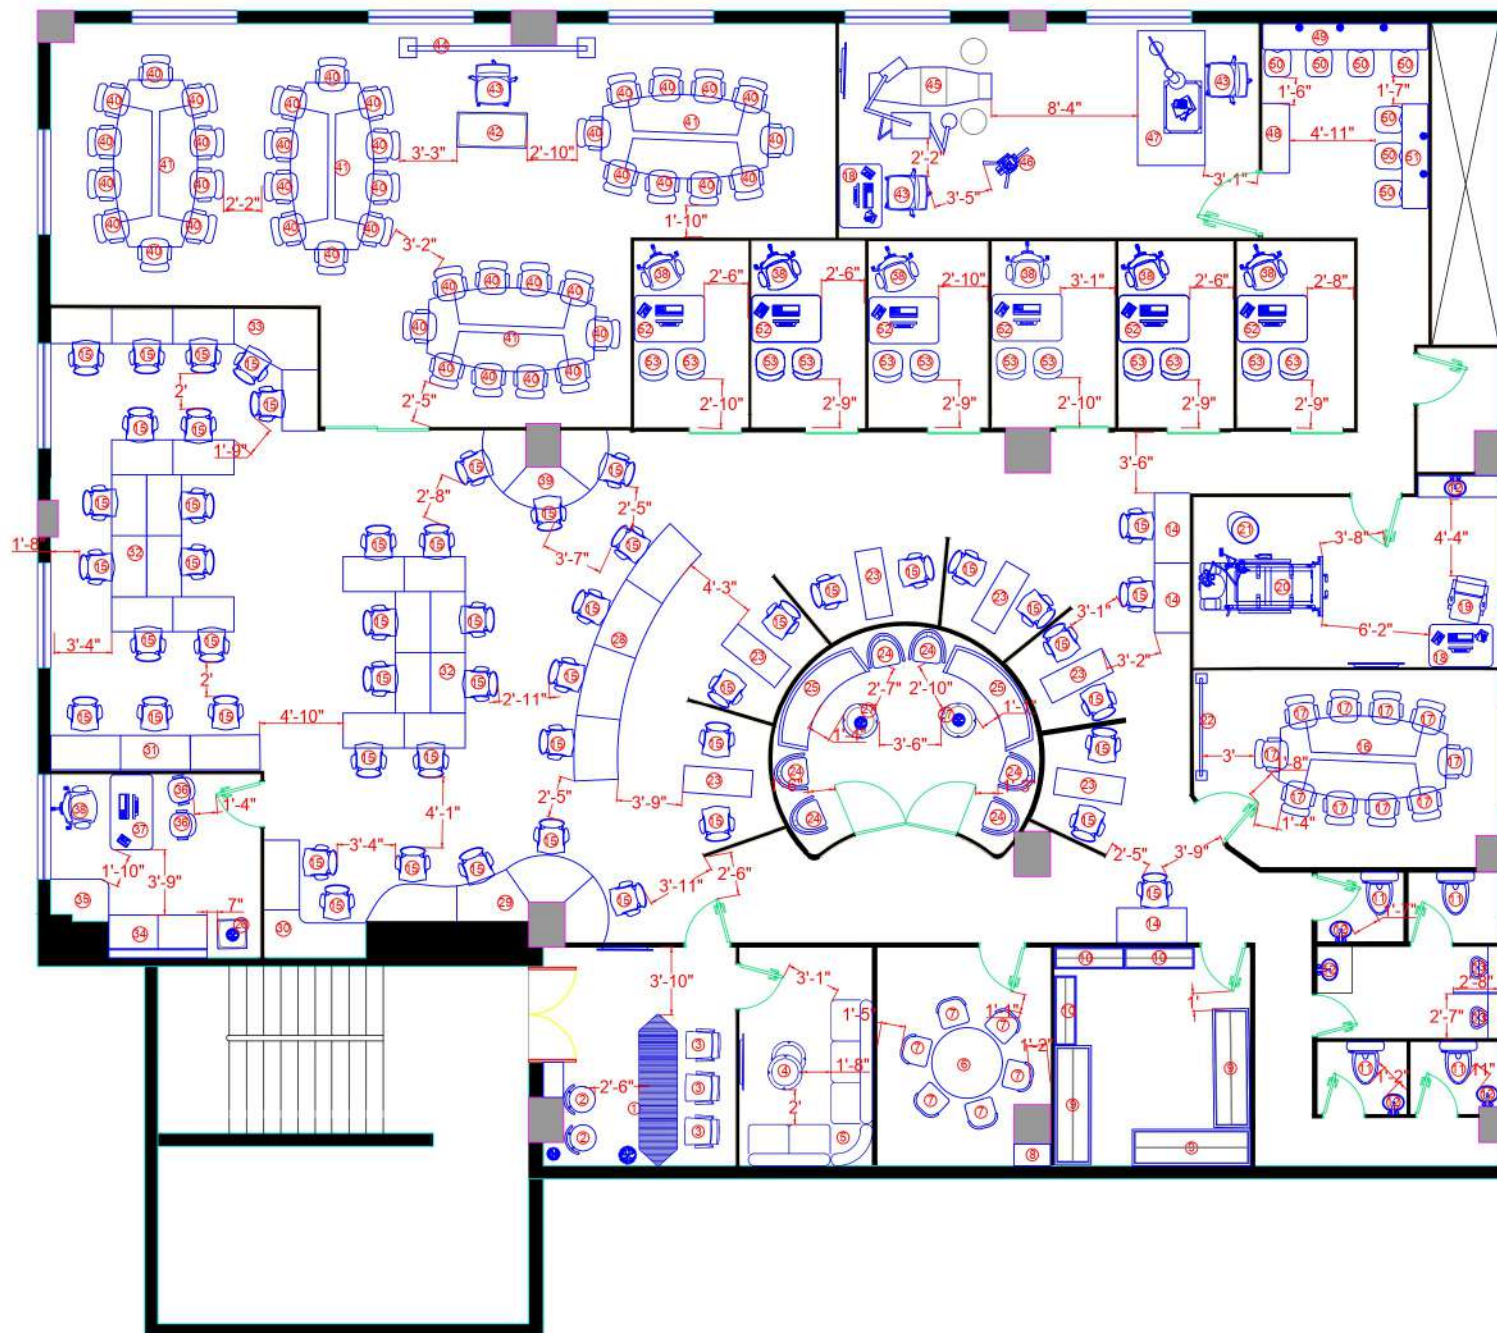



FURNITURE LEGEND			
SL.NO.	DESCRIPTION	SIZE	NOS.
01.	RECEPTION TABLE	2'X2'	01
02.	RECEPTION CHAIR	2'X6'	01
03.	3 SEATER SOFA	5'3"X1'10"	01
04.	TABLE	1'8"X1'8"	01
05.	5 SEATER SOFA	7'2"X9'2"X2'4"	01
06.	DOUBLE ROUND TABLE	Ø 1'	01
07.	CHAIR	Ø 9"	04
08.	DISPLAY UNIT	2'1"X1'3"	01
09.	3 SEATER SOFA	6'X1'6"	03
10.	DOUBLE ROUND TABLE	Ø 1'	03
11.	CHAIR	Ø 9"	01
12.	STORAGE	6'8"X2'1"	02
13.	STORAGE	4'X1'3"	03
14.	TABLE	4'X2'	06
15.	CHAIR	2'X2'	40
16.	BED	3'6"X7'	01
17.	STUDY CHAIR	1'6"X1'8"	01
18.	STUDY TABLE	1'7"X4'	01
19.	SHOE RACK	2'X1'	01
20.	TV UNIT	1'6"X1'0"	01
21.	CENTER ABLE	1'8"X1'6"	01
22.	SINGLE SOFA	2'X2'	01
23.	3 SEATER SOFA	2'X6'	01
24.	DINING CHAIR	1'6"X1'6"	02
25.	DINING TABLE	3'X3'	01
26.	KITCHEN CABINET	6'X4'6"X2'	01
27.	FRIZ	2'X6'	01
28.	BASIN	2'X2'	01
29.	BASIN 2	1'6"X2'	01
30.	W.C	1'X2'	01
31.	DRESSING UNIT	1'X2'	01
32.	DRESSING CHAIR	1'6"X1'6"	01
33.	WARDROBE	6'X2'	01
34.	BED	3'6"X7'	01
35.	STUDY CHAIR	1'6"X1'8"	01
36.	STUDY TABLE	1'7"X4'	01

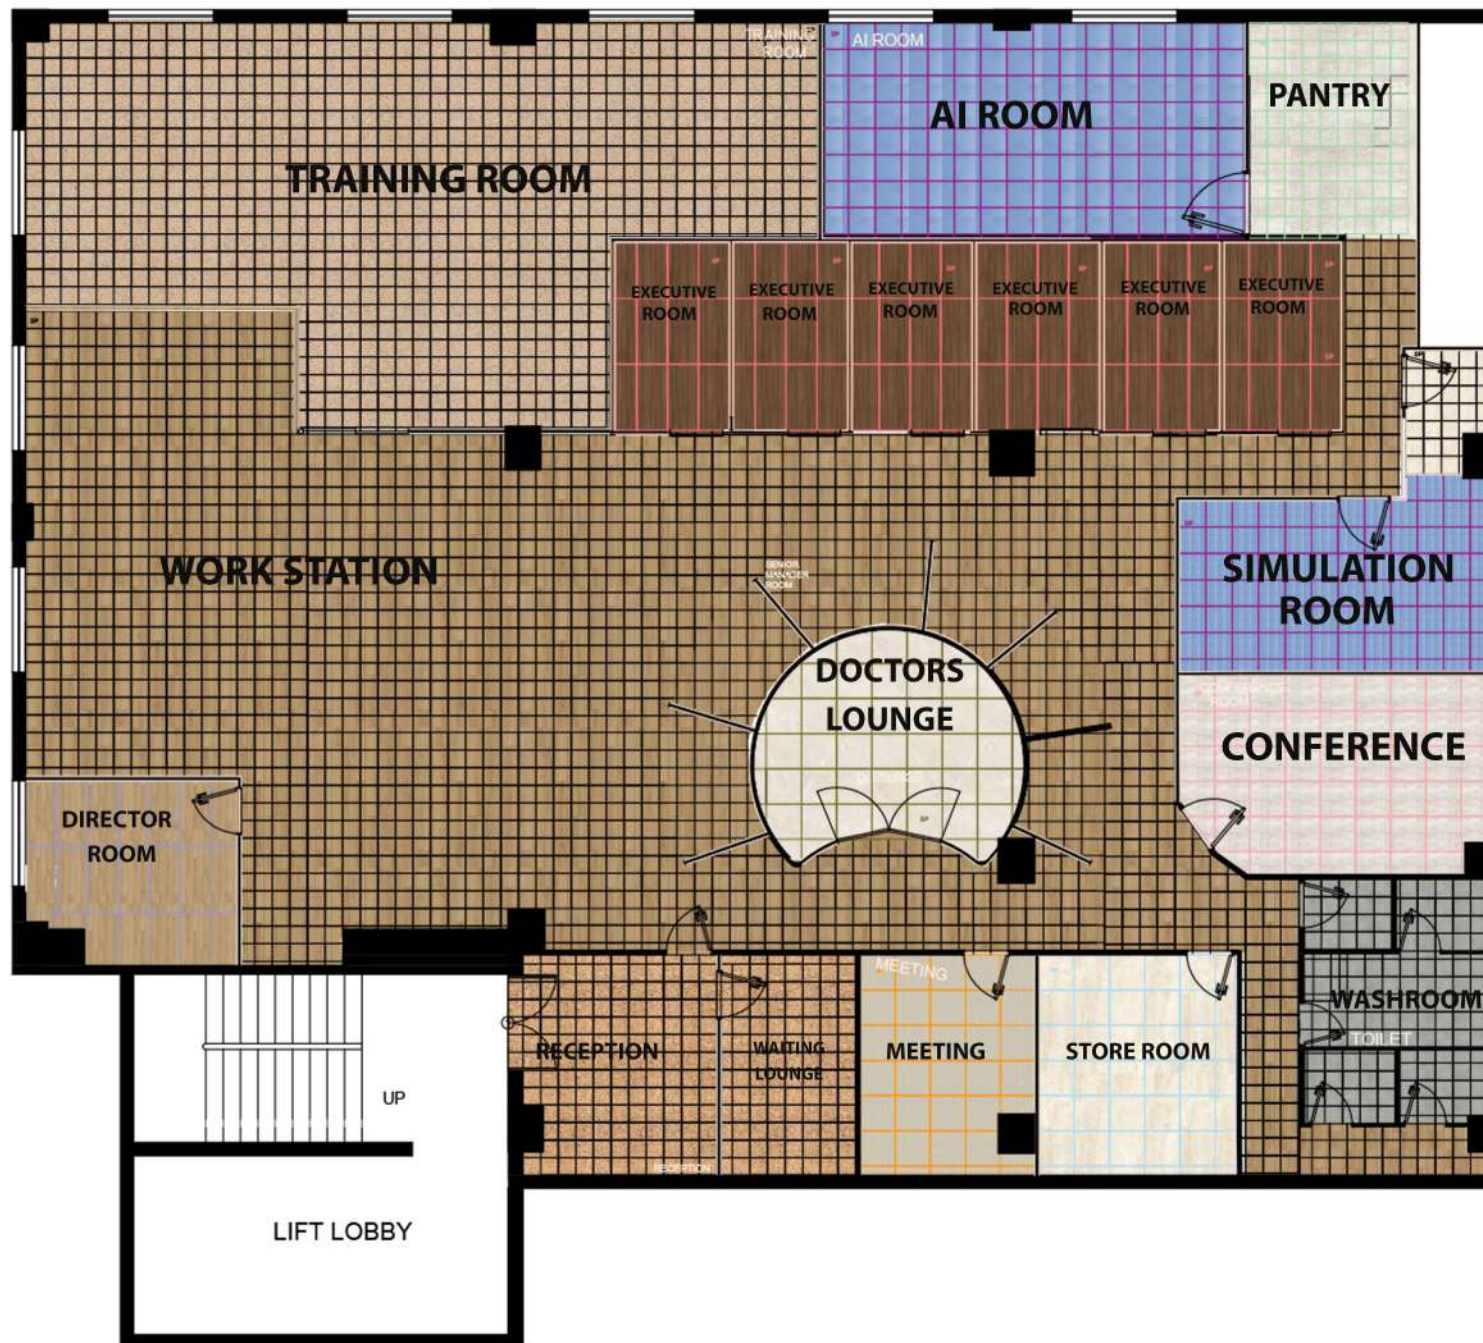

FLOOR LEGEND		
SYMBOL.	DESCRIPTION	SIZE
	CORK FLOORING	1'X1'
	LUXURY VINYL TILES	1'6"X1'6"
	CARPET FLOORING	3'X5'
	CARPET FLOORING	3'X5'
	CERAMIC TILES	1'X1'
	CERAMIC TILES	1'X1'
	CREAM MARBLE	2'X2'
	WOODEN PVC MAT	2'X3'11"
	WOODEN PVC MAT	2'X3'11"
	MARBLE	2'X2'
	CORK FLOORING	1X1'
	CORK FLOORING	1'X1'

AT 3' Height

AT 5' Height

AT 7' Height

WALL ELECTRICAL LEGEND



5 AMP SOCKET



15 AMP SOCKET



SWITCH BOARD



BELL



DISTRIBUTION BOX

AT 3' Height

AT 5' Height

AT 7' Height


SHEET NO. 7


WAL ELECTRICAL LAYOUT




SCALE: 1:50

all dimensions are in
ft & inches

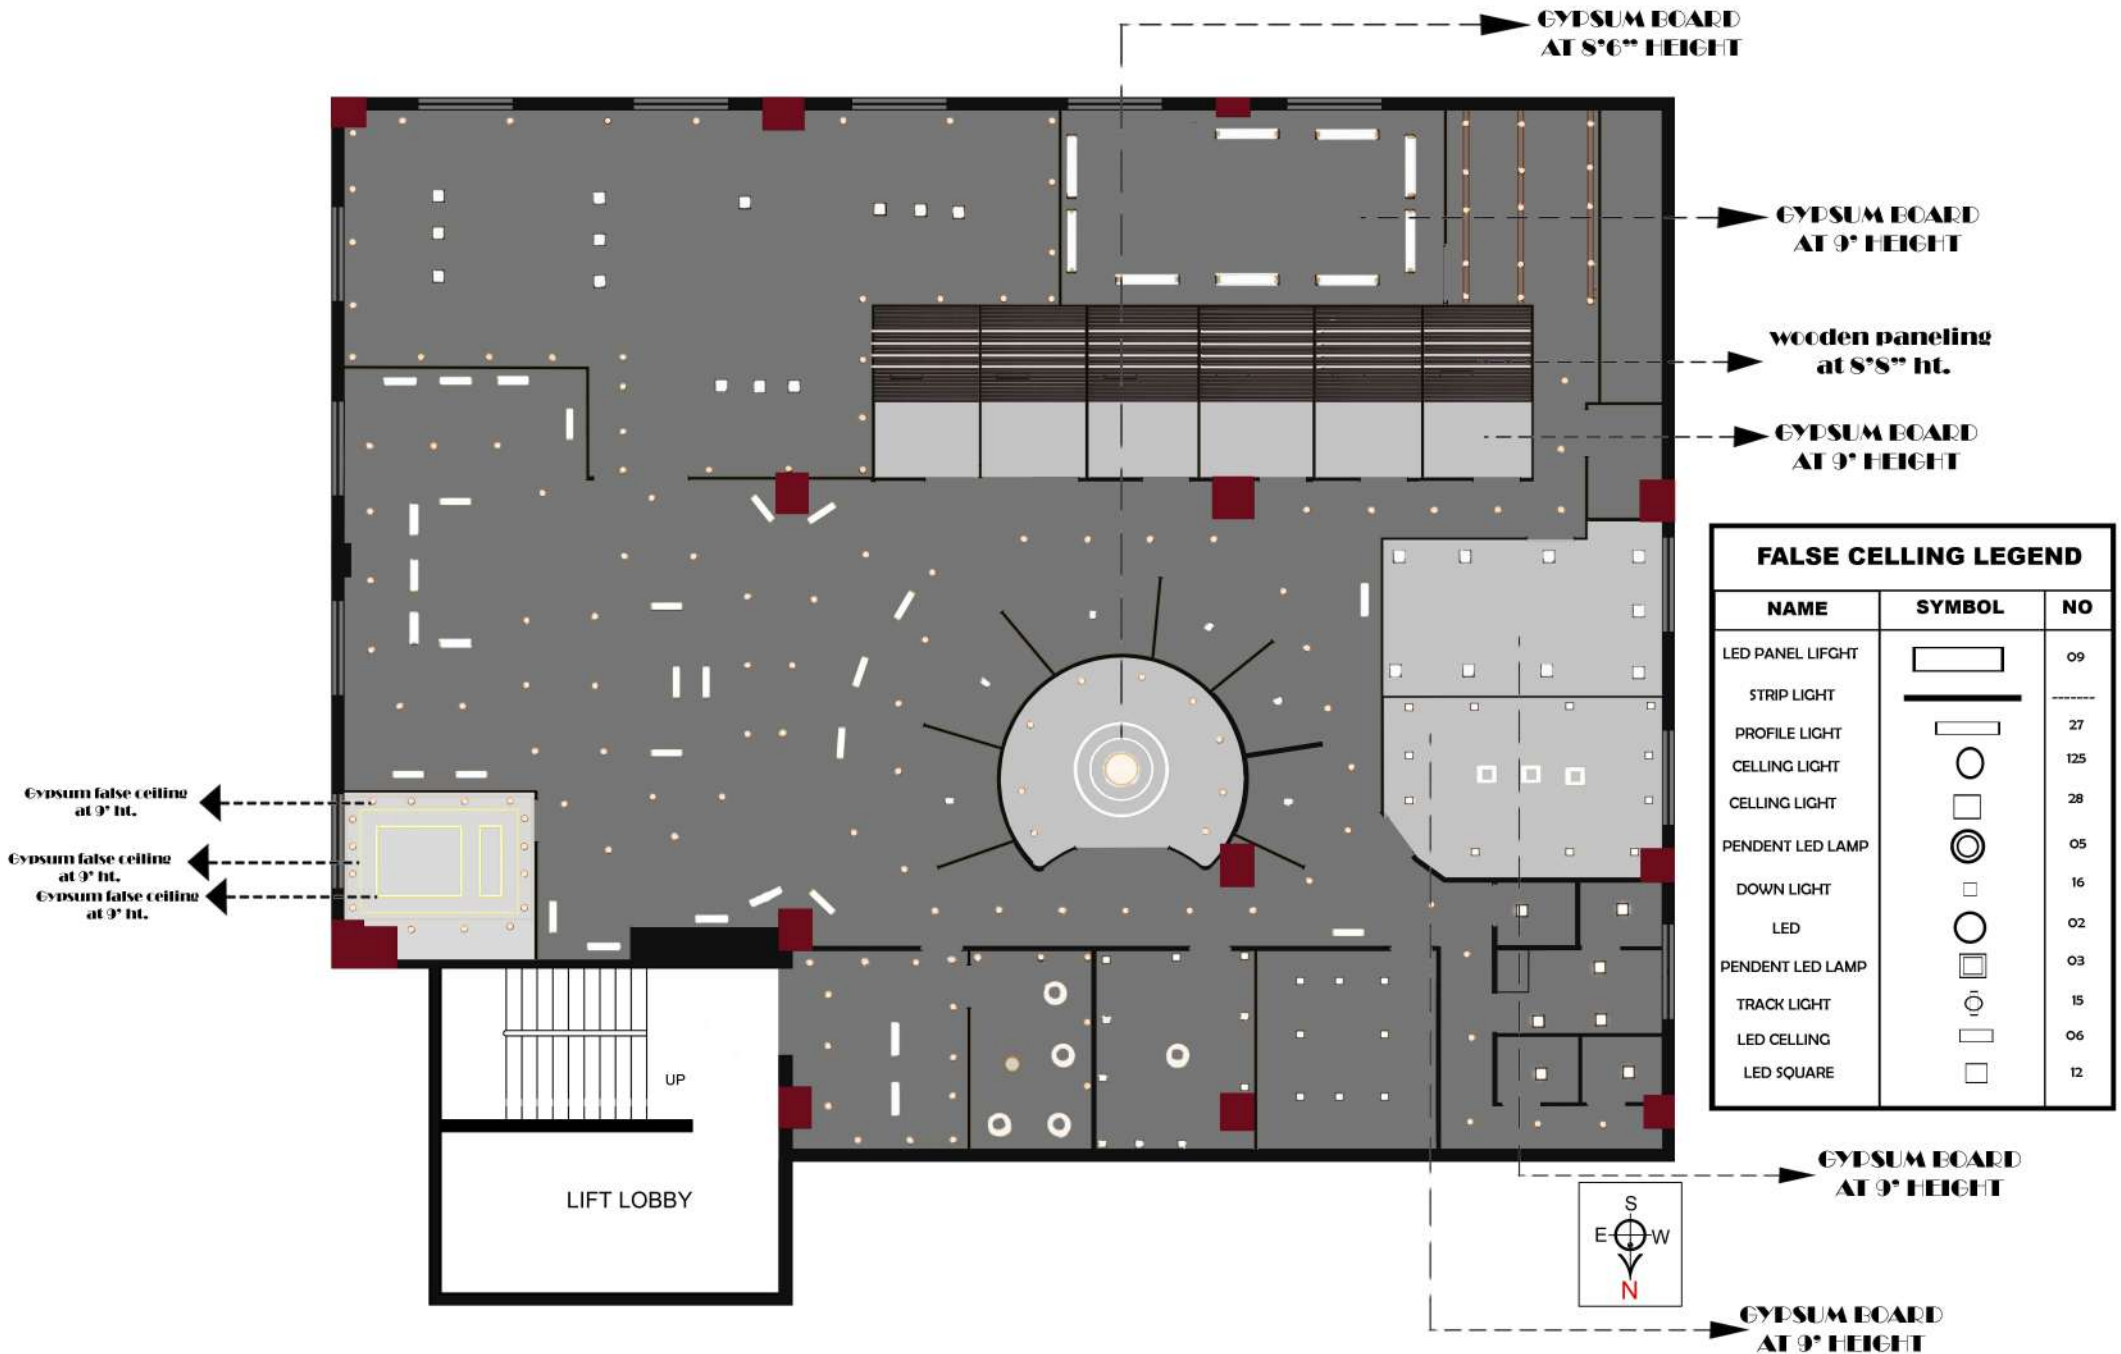

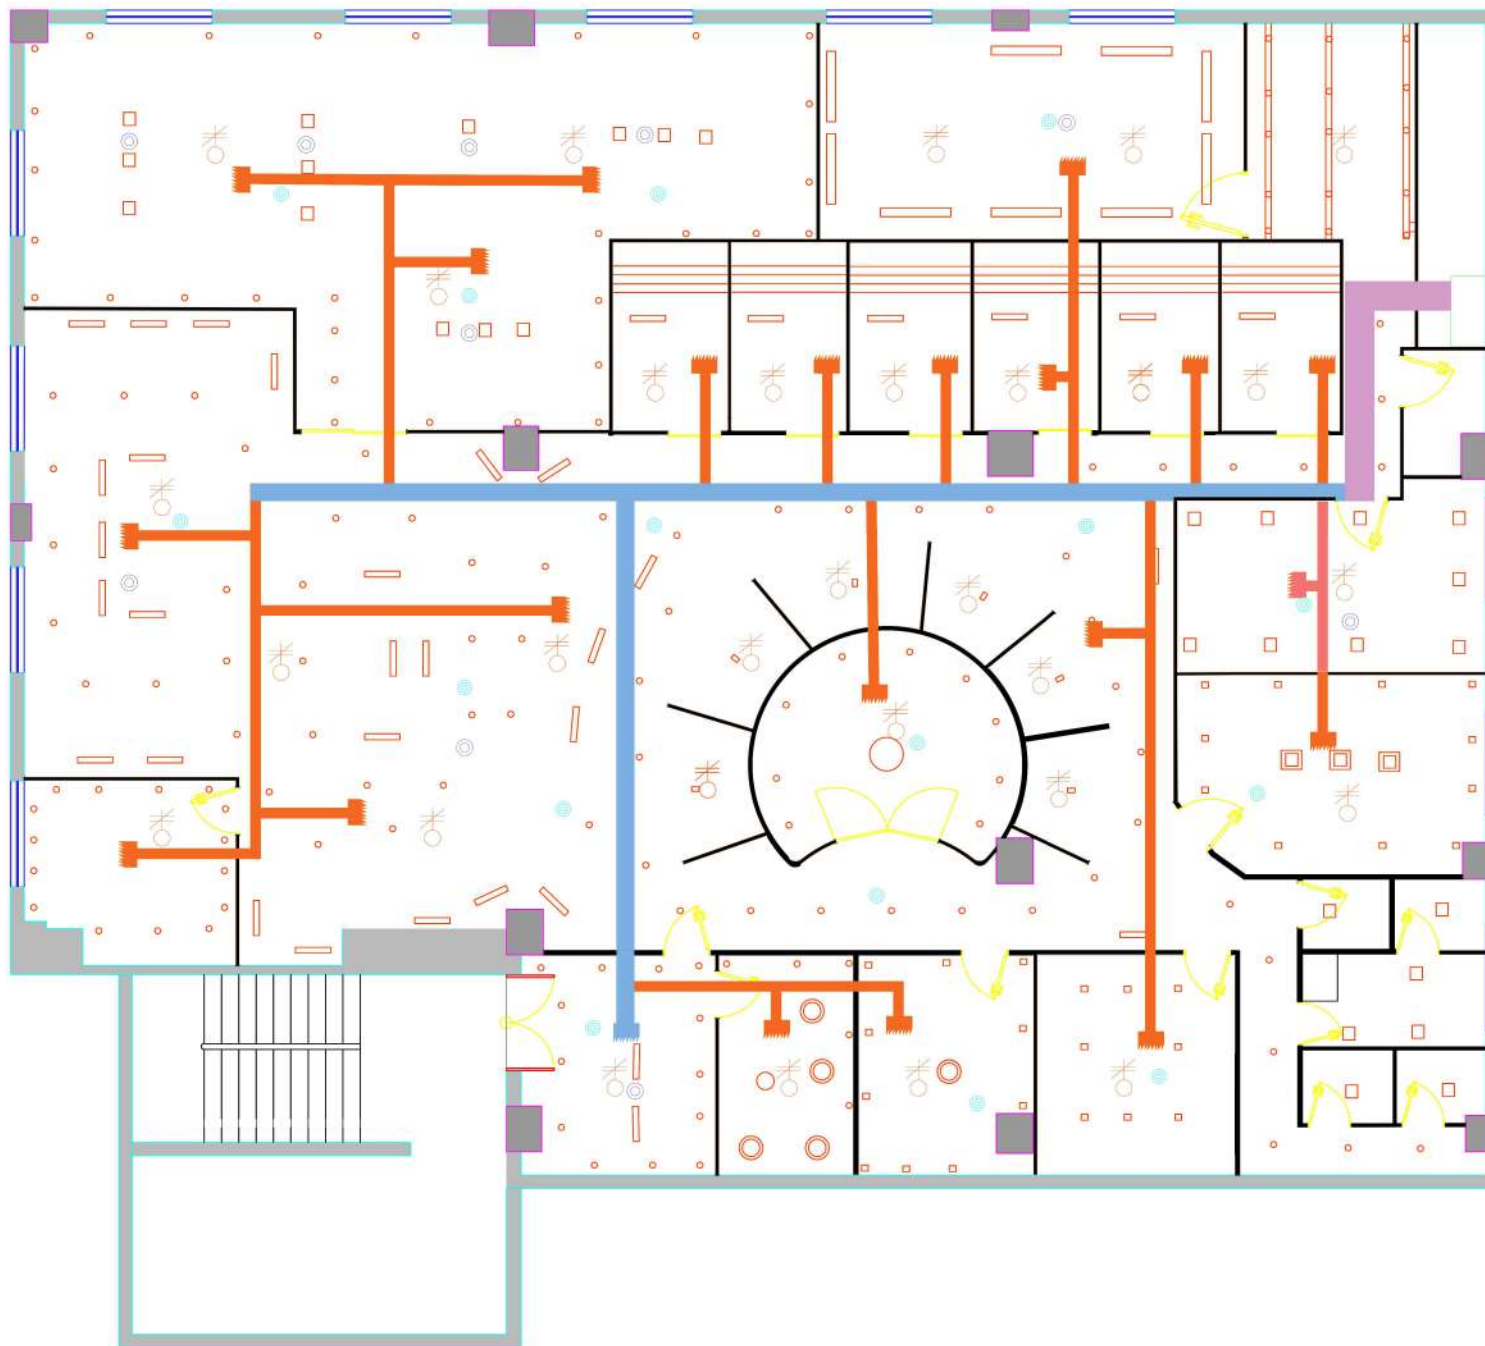

RCP LEGEND	
	SPRINKLER
	SMOKE DETECTOR
	SPEAKER
	CCTV

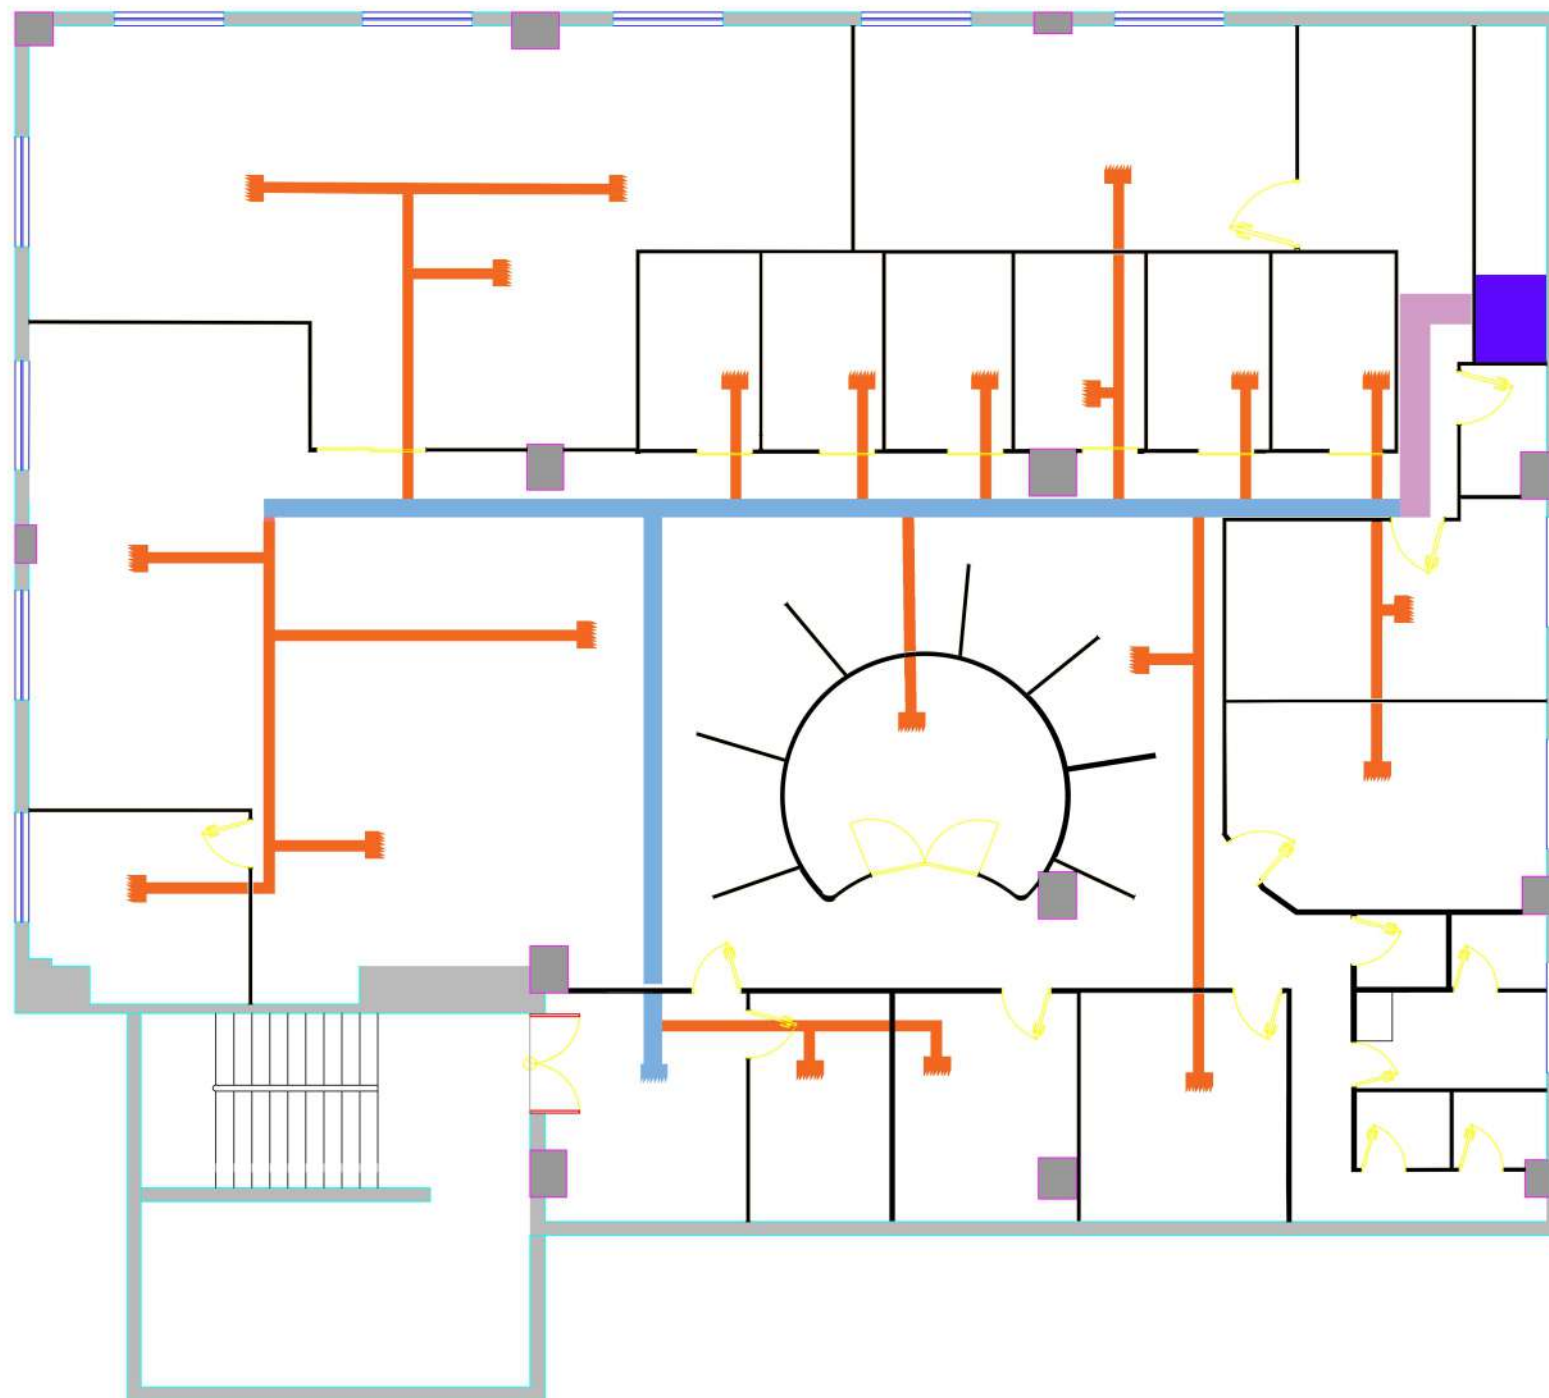





H.V.A.C LEGEND







500MM DIAMETER AC DUCT


300MM DIAMETER AC DUCT

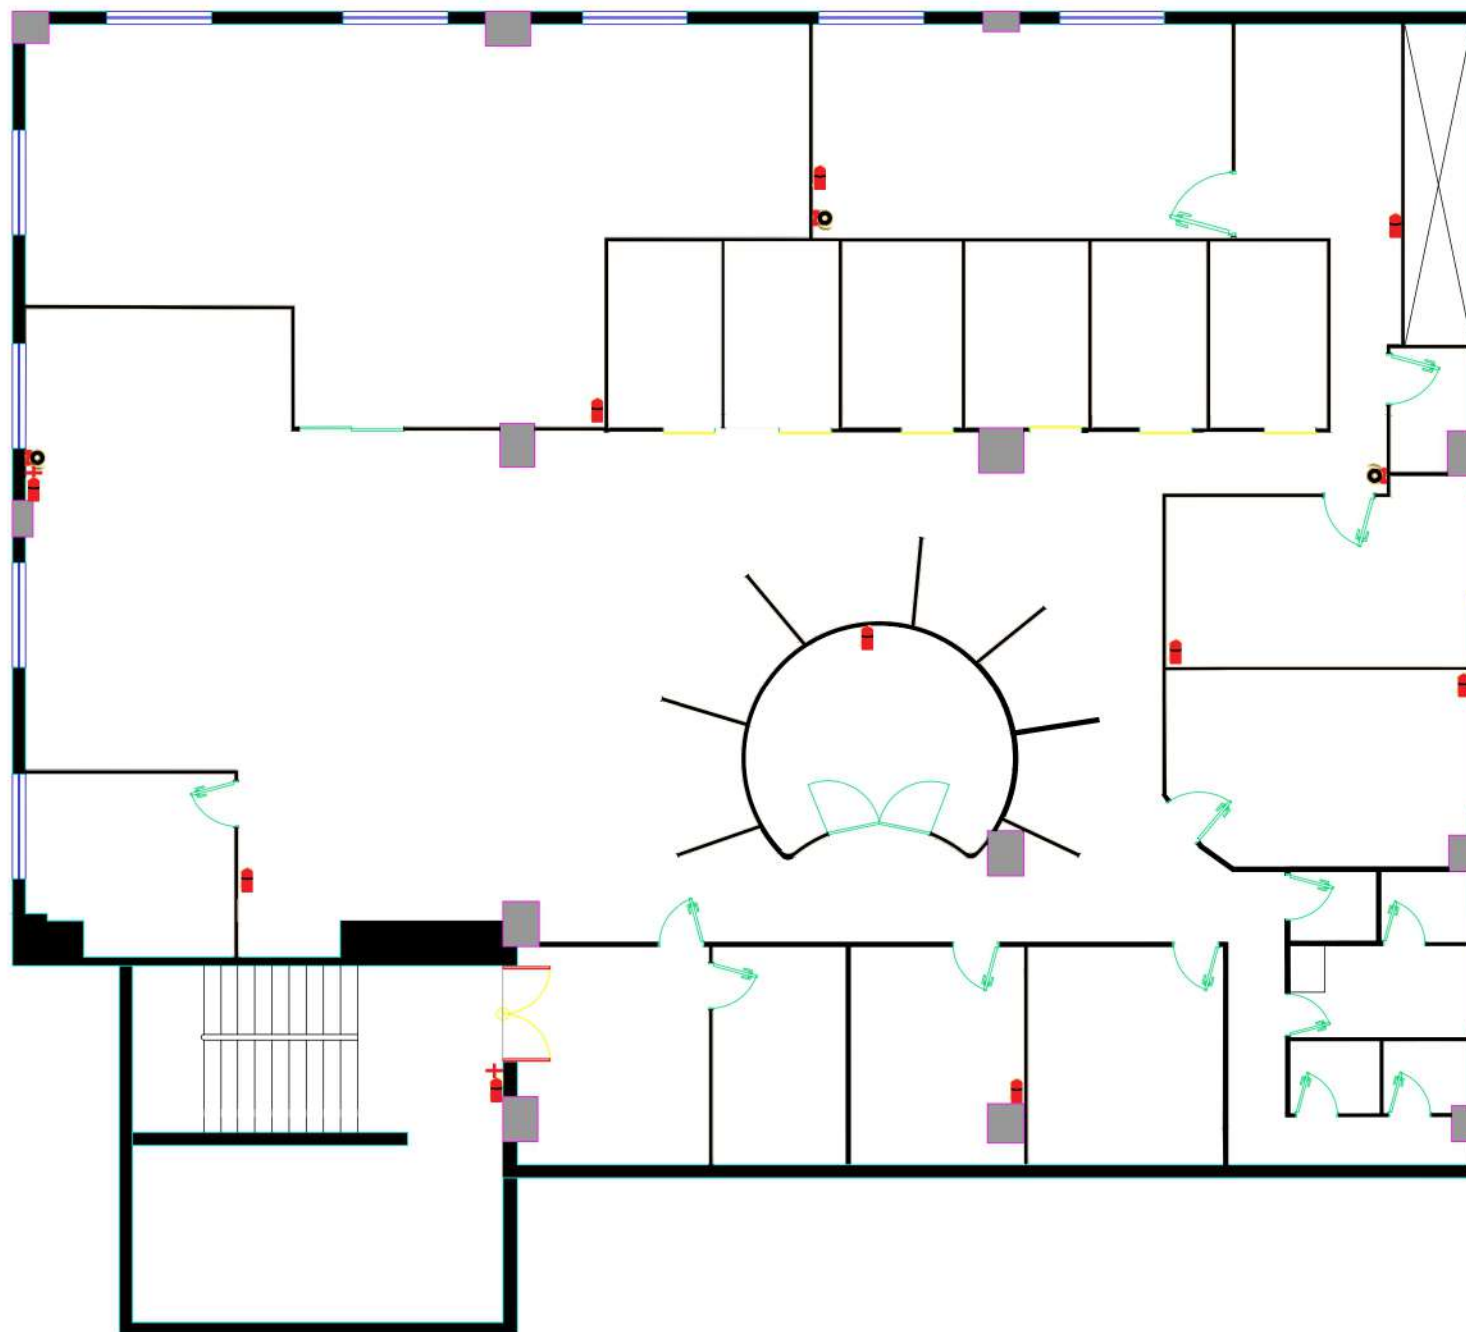
200MM DIAMETER AC DUCT



FIRE EXTINGUISHER <i>LEGEND</i>	
	FIRE ALARM
	FIRE EXTINGUISHER
	FIRST AID BOX

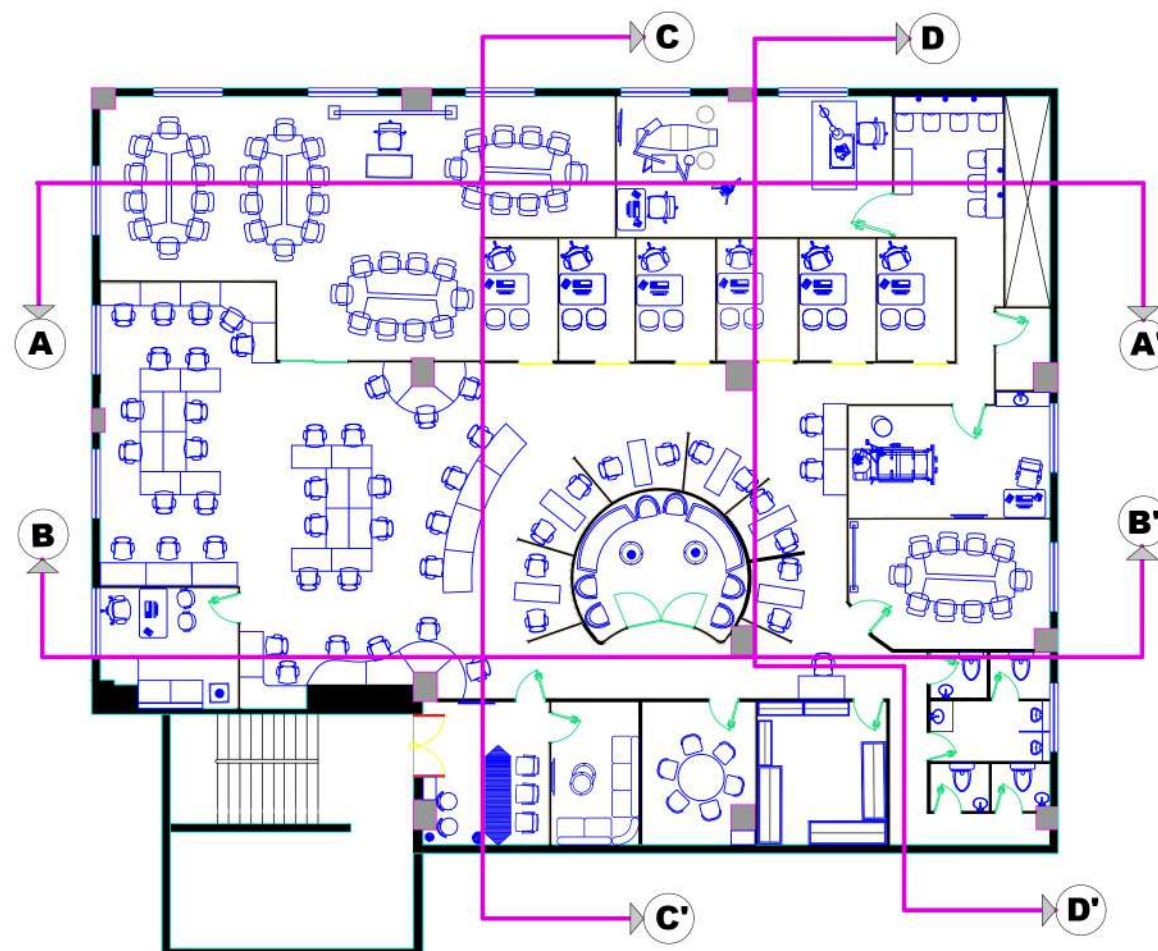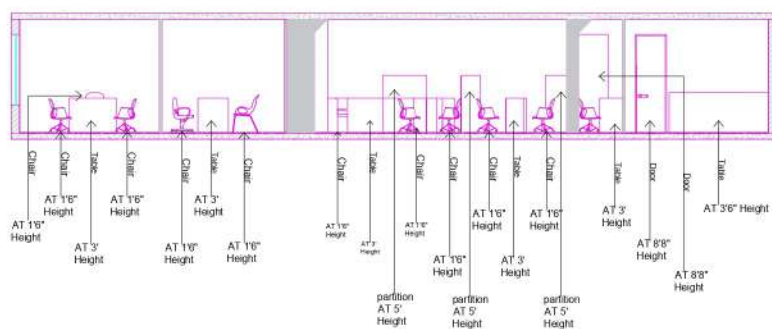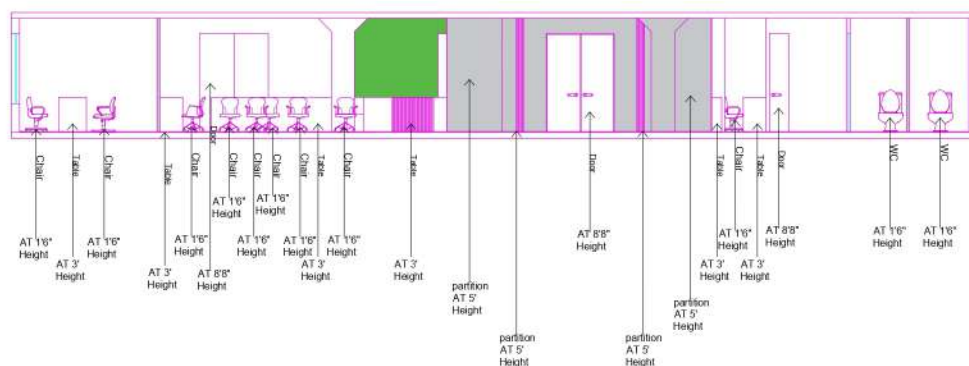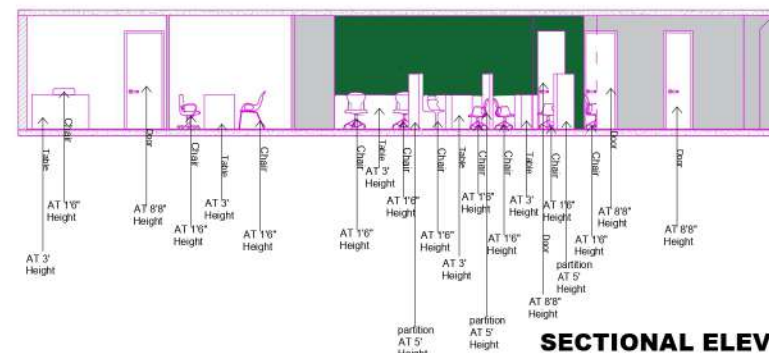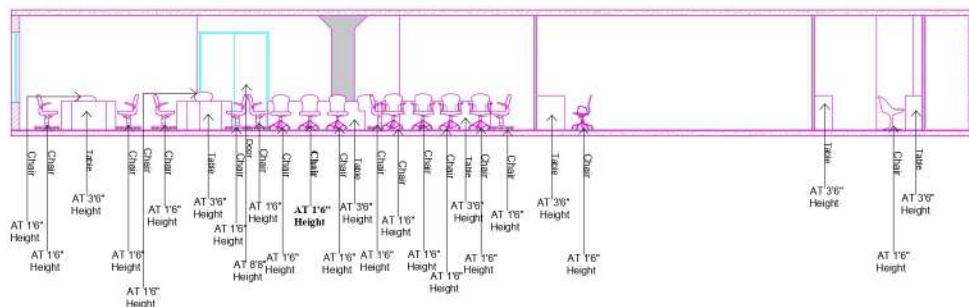

DESIGN DETAIL


MEETING ROOM

A **MEETING ROOM** is A Designated Space Where You And Your Team Can Participate. In Brainstorm Ideas And Have Important Conversations. It's An Essential Part Of any Office Space And Can Aid In The Improvement Of Work-Flows.




DOCTORS'S LOUNGE

Doctors May Not Get To Leave The Office During Their Day. So Access To Relaxable Room For Their Well-Being In General. The Lounge Is A Place Where They Can Decompress. Concentrate. And Restore..

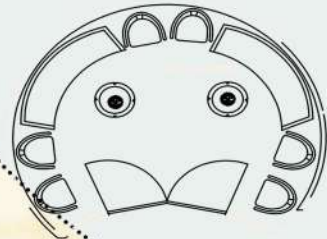


WAITING AREA Play A Crucial Role In Leaving A Good Impression On Your Customers And Business Partners.

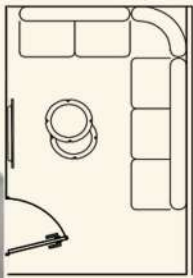

WAITING ROOM

Sofas And Couches Are Another Great Way To Incorporate Company Colors Into The Reception area.


RECEPTION

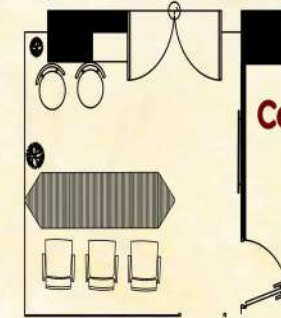

Cork Flooring

Cork Flooring is Made From Cork Oak Trees Found Throughout the Mediterranean Region The Bark of These Trees is Harvested Every Eight to 14 Years After Which The Trees Are Left Alone To Regenerate. It Provides A Comfortable Cushion Underfoot Because It Gives when Compressed. Cork Is Also A Natural Thermal And Acoustic Insulator.

The **RECEPTION** is One Of The Essential Areas In Office For Several Reasons.

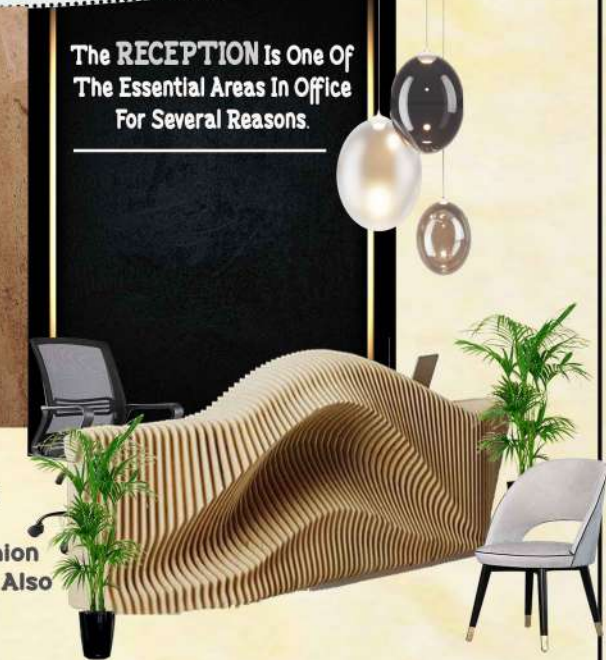


DESIGN DETAIL


TRAINING ROOM

EXECUTIVE ROOM

An **Executive Room** Is A Spacious And Well - Appointed Room With Added Amenities And Services. Often Designed For Business Travelers Or Guests Seeking A Higher Level Of Comfort. The Specific Differences Can Vary Depending On The Hotel Or Accommodation Provider.

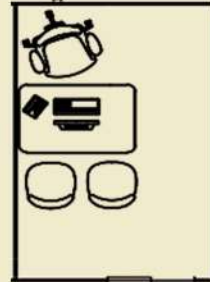


Senior-Manager Possess The Knowledge And Expertise To Guide Supervisors In Their Roles. Because This Positive Is A Level Up From The Role Of A Manager. The Level Of Responsibility Increases In A Broader Scope. The Senior Title Commonly Follows The Manager's Background. Where They Oversee Their Department.

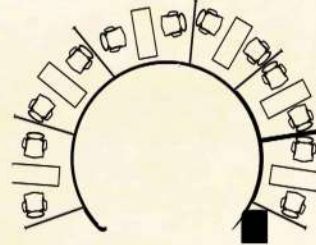

SENIOR MANAGER ROOM


A **Training Room** Is A Designated Room Used For The Purposes Of Informing A Company's Employees About New Skills And Information Relevant To Their Work.

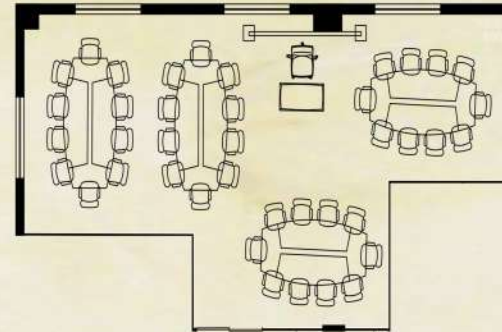

A Bright **Training Room** Will Encourage Engagement. And Creates A More Pleasant Environment For Trainees which Having The Presence Of Natural Light Can Also Make The Room Feel Less Closed In Where There Is A Large Group All Participating Together.




DESIGN DETAIL

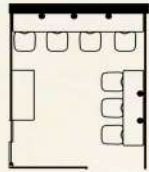

OFFICE PANTRY AREA

Office Pantries Encourage Work Breaks By Giving Workers Options For Snacks. They Are In The Office. So The Distance Isn't Far And Allows Employees To Move Around And Stretch. A Well-Designed Office Pantry Provides A Warm, Welcoming Space For Employees To Take Breaks.

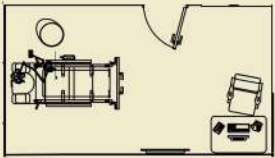


Simulation Training Room Are Used As A Tool To Teach Trainees About The Skills Needed In The Real World. It Provides A Lifelike Point-Of-Care Learning Experience And Has Been Widely Applied In Healthcare.



WORK STATION




WorkStation Are Essential To Collaboration Because They Provide Areas For Workers To Work And Unwind As Well As A Setting For Group Invention. Productivity. And Wellbeing. As A Team. Ideas May Be Produced And Disseminated More Quickly.

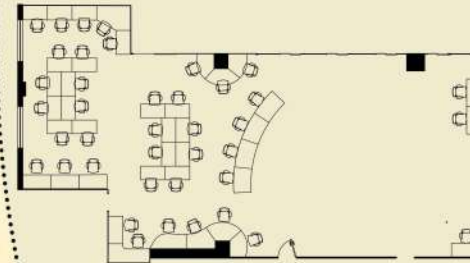

DESIGN DETAIL


CONFERENCE ROOM

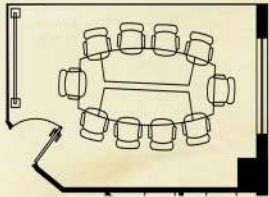

A Conference Room Is Designated Space Where You And Your Team Can Participate, Brainstorm Ideas And Have Important Conversations. It's An Essential Part Of Any Office Space And Can Aid In The Improvement Of Workflows.



AI ROOM

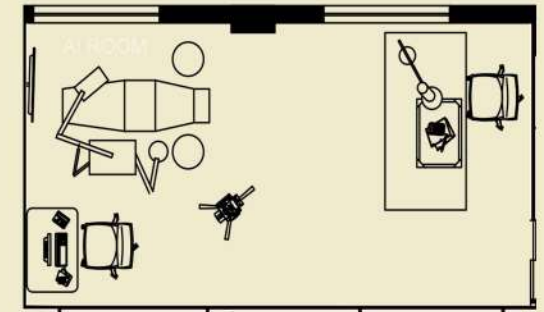

A Well-Organized And Designed AI Room Streamlines Workflow, Reduces Time Searching For Equipment And Supplies, And Facilitates Communication Among The Medical Team.



DIRECTORS CABIN



EXECUTIVE CABIN



WORK STATION

